
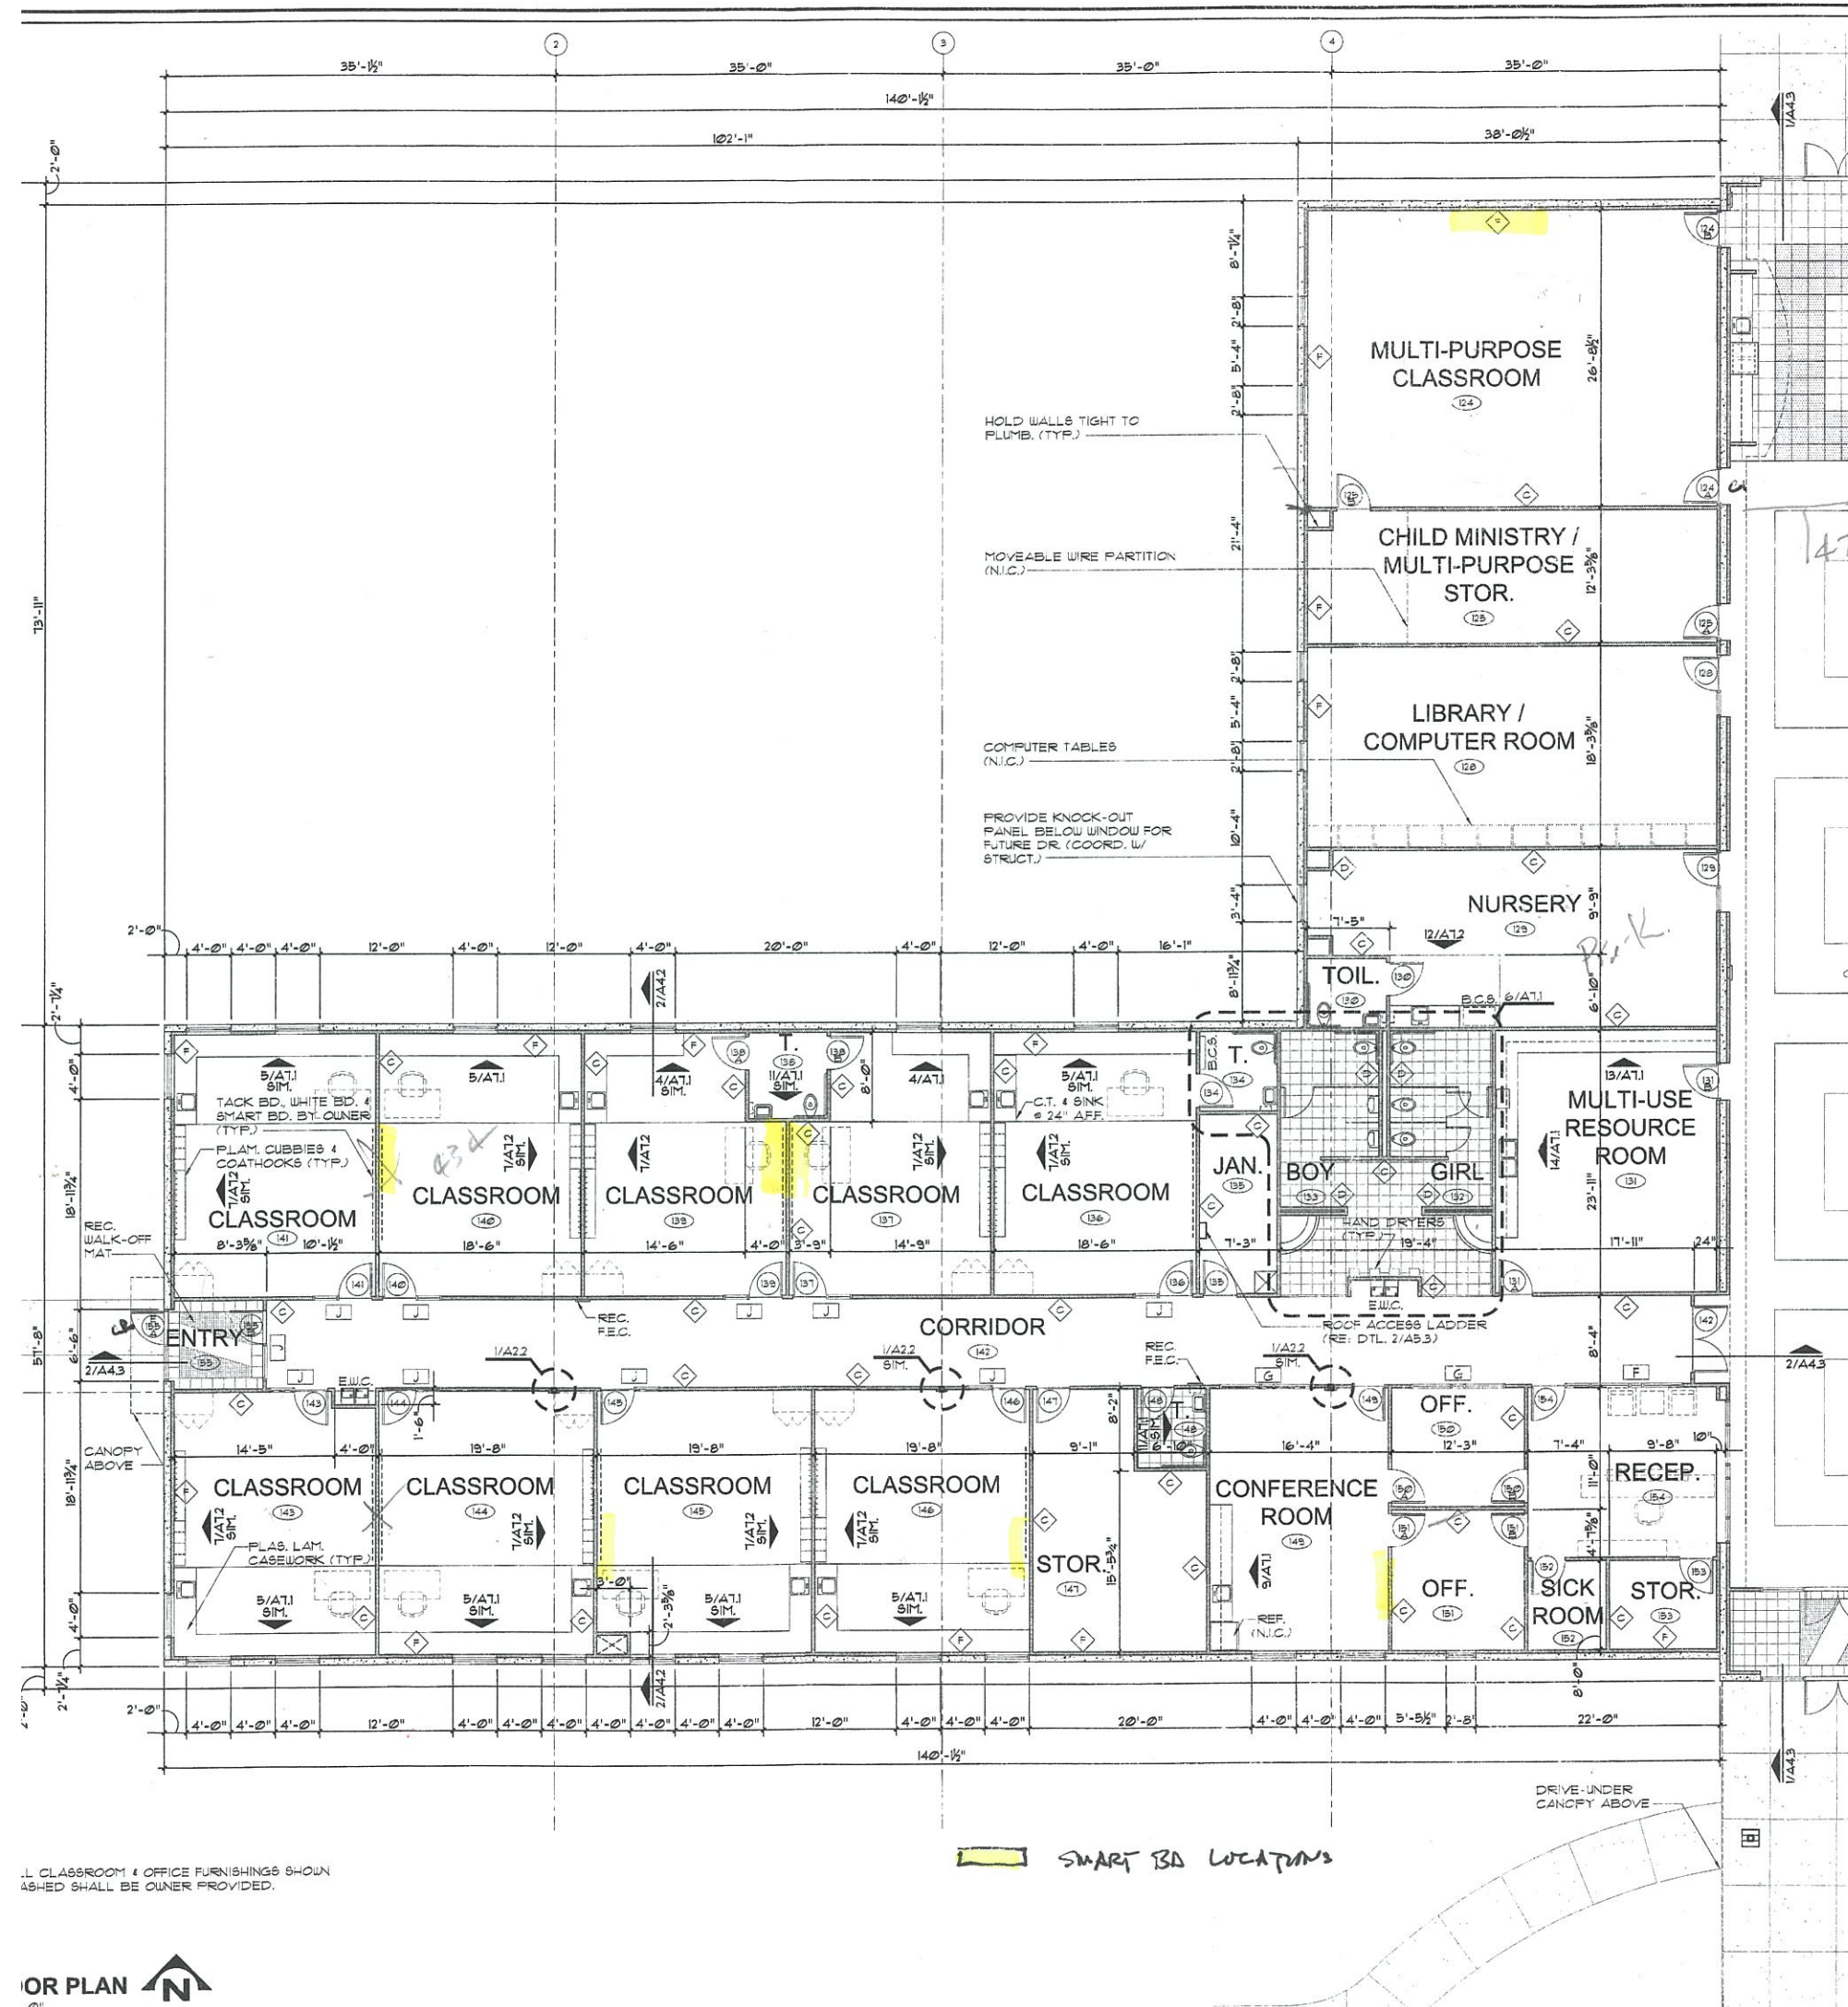


 **TYP. ENLARGED COLUMN DETAIL**
1 1/2" = 1'-0"

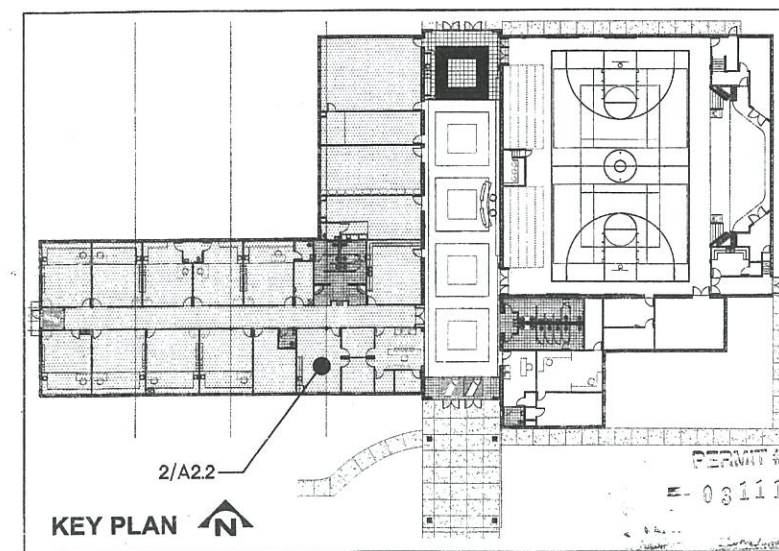

MANTEL TETER ■ ARCHITECTS
929 WALNUT STREET, SUITE 700 | KANSAS CITY, MISSOURI 64108
TOLL-FREE: 877.215.5600 | P: 816.931.5600 | F: 816.531.7537

Project Description:

Timothy Lutheran Church
HWY 7 & Wyatt Road
Blue Springs, Missouri 64014

PROJECT #: 08-543
ISSUE DATE: 10/20/2008
DRAWN BY: ARS
CHECKED BY: SKP

REVISIONS:

1. _____
2. _____
3. _____
4. _____
5. _____

SHEET No. **A2.2**
FLOOR PLAN