
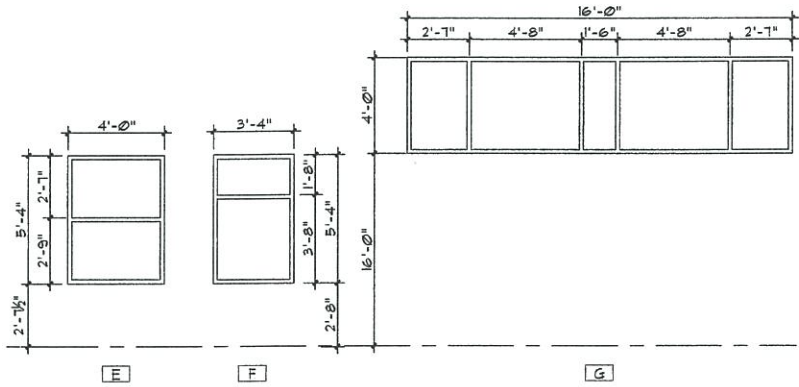
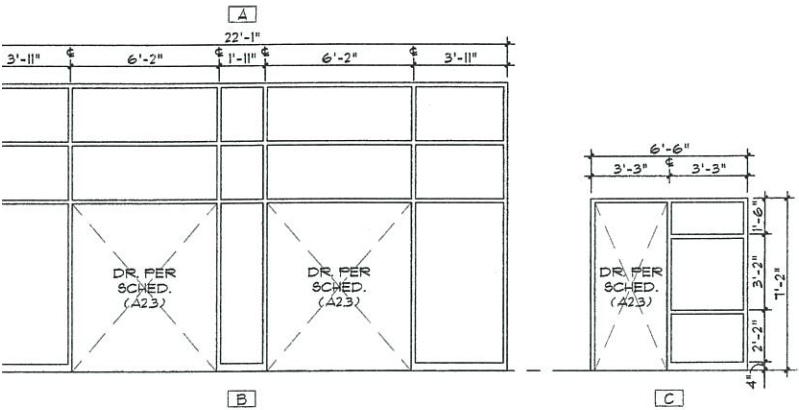







WINDOW ELEVATIONS

BE 1" INSULATED TINTED GLASS UNO.
BE PRE-FINISHED STOREFRONT ALUMINUM.
EXT. DOORS TO BE 1/4" TEMPERED TINTED GLASS.
COATED W/IN 24" OF DRS. EDGE SHALL BE TEMPERED.

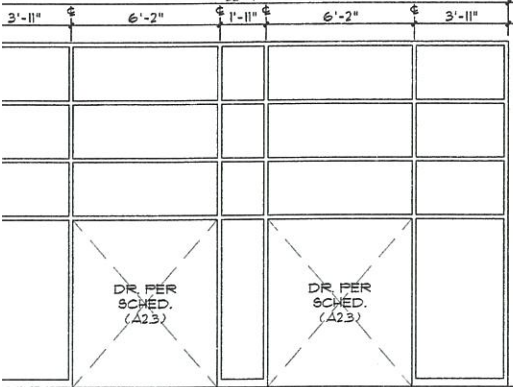

WINDOW ELEVATIONS

BE 1/4" CLR. TEMP.
BE HM. (PTD.)
COATED W/IN 24" OF DRS. EDGE SHALL BE TEMPERED.

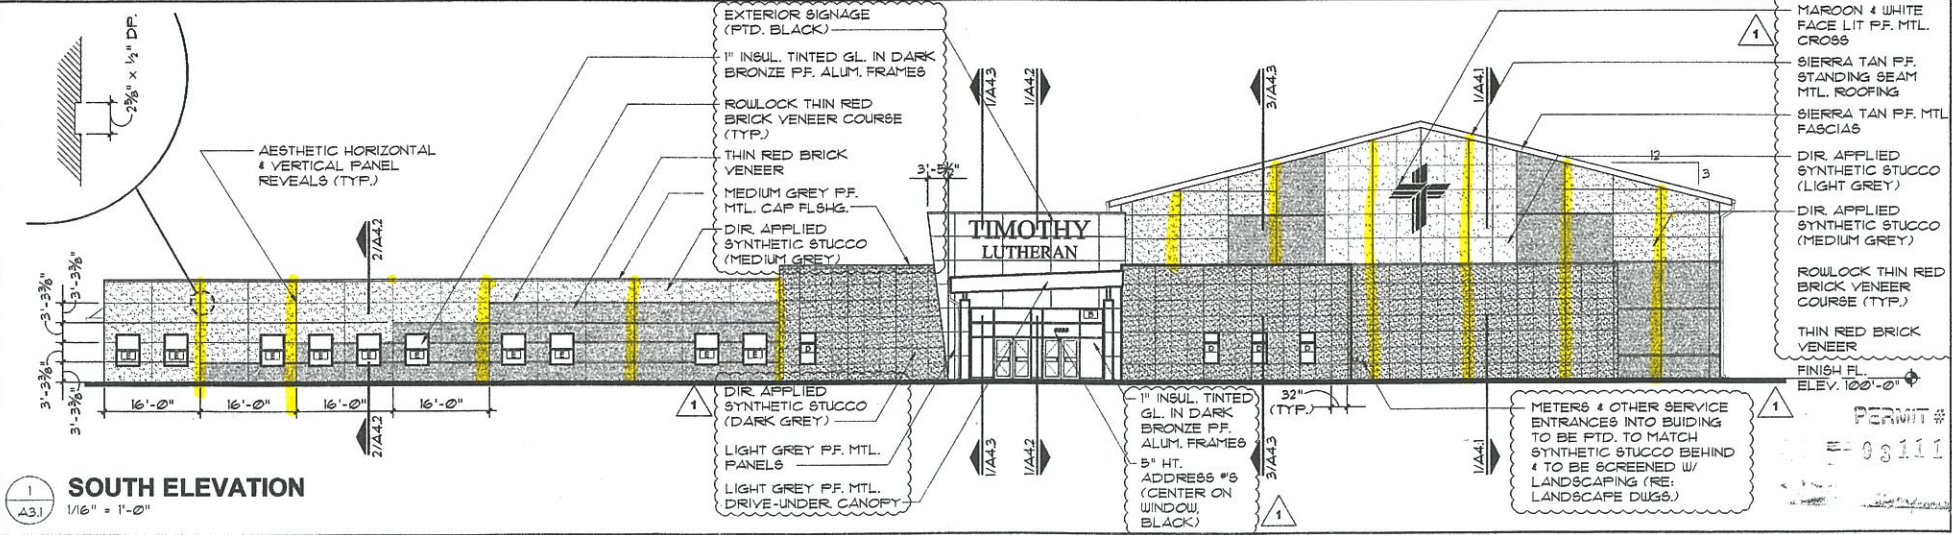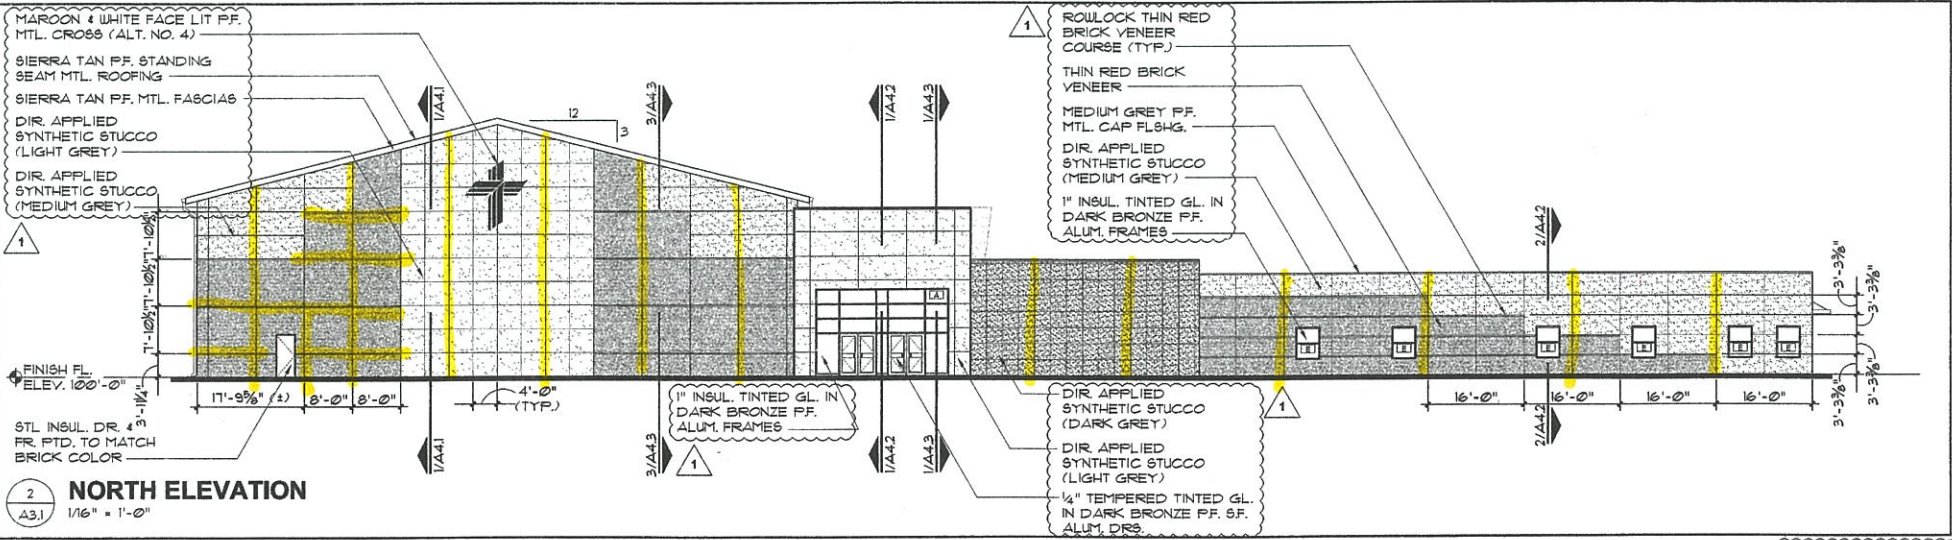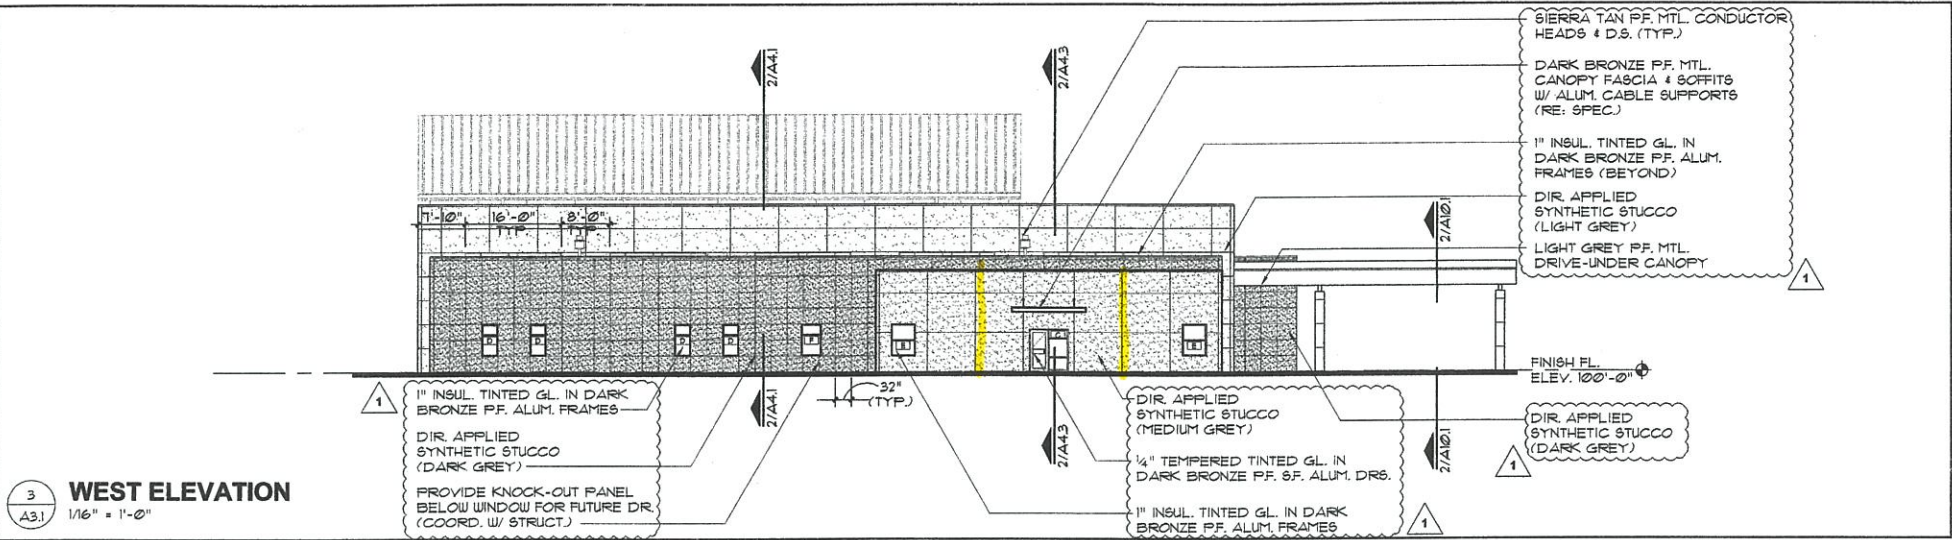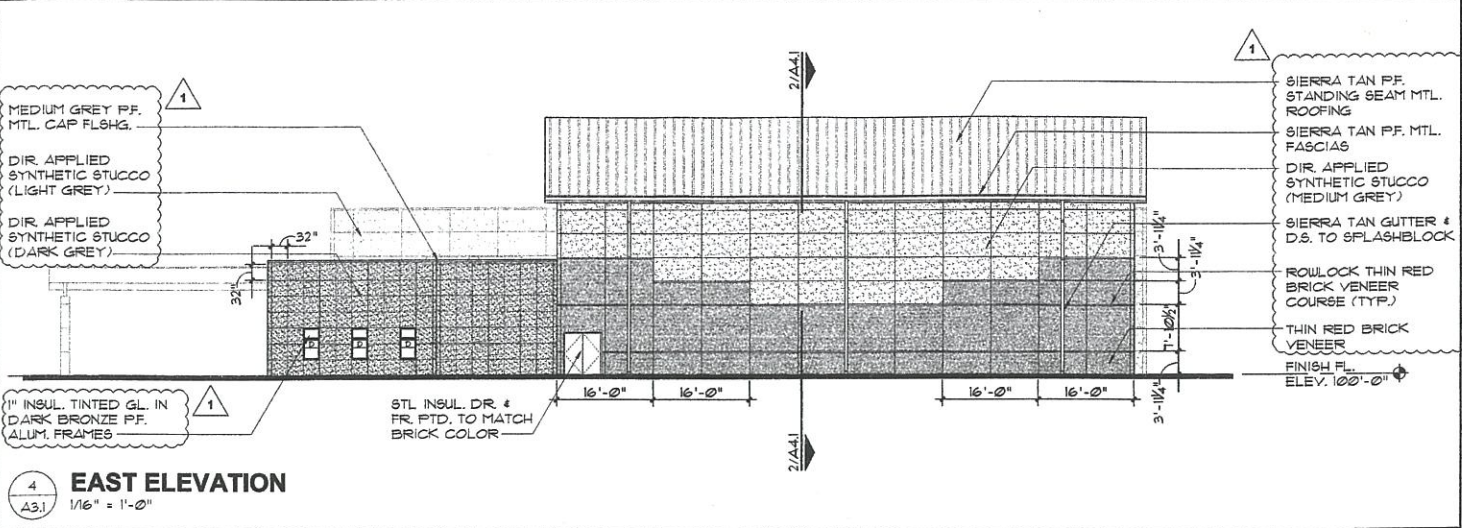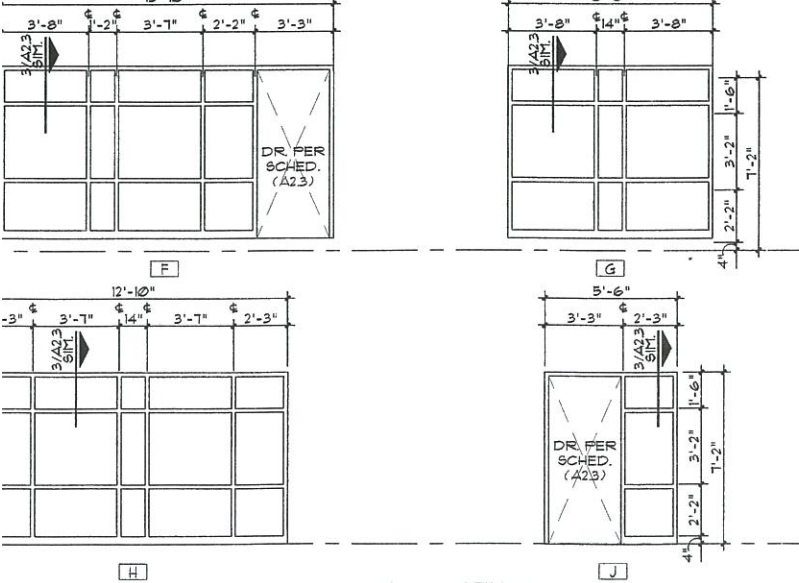

- GENERAL ELEVATION NOTES:
- ALL STEEL INSULATED DOORS & FRAMES SHALL BE PAINTED TO MATCH THE FINISH COLOR OF THE MATERIAL THEY PENETRATE - COLOR BY ARCH.
 - ALL WALL MOUNTED METERS, SERVICE LINES, AND OTHER EQUIPMENT SHALL BE PAINTED TO MATCH THE FINISH OF THE WALL ON WHICH THEY ARE PLACED.
 - 3/4" W. CONT. SEALANT JOINT & BACKER ROD AT ALL DISSIMILAR MATERIALS (TYP.)
 - E.I.F.S. CONTRACTOR RESPONSIBLE TO FOLLOW ALL MFRS. STD. DTL. REQMENTS. & SPECS. - SEE TYP. STD. MFR. DTLs. ON DRAWINGS.
 - SEALANT TO MATCH E.I.F.S. COLOR @ ALL CONTROL JTS. & OTHER RECD. LOCATIONS.
 - COORD. KNOX BOX LOC. WITH BLUE SPRINGS, MISSOURI FIRE DEPT. PRIOR TO INSTALLATION.
 - ALL ROOF PENETRATIONS @ MTL. ROOFS SHALL BE PTD. TO MATCH ROOF COLOR BY ARCH.
 - VERTICAL PANEL JOINT SEALANT COLOR TO MATCH PANEL FINISH COLOR @ ALL LOC.



MANTEL TETER ARCHITECTS
928 WALNUT STREET, SUITE 700 | KANSAS CITY, MISSOURI 64106
TOLL-FREE: 877.215.5600 | P: 816.931.5600 | F: 816.531.7537
WWW.MANTELTETERARCHITECTS.COM

Project Description:
Timothy Lutheran Church

HWY 7 & Wyatt Road
Blue Springs, Missouri 64014

PROJECT #: 08-543
ISSUE DATE: 10/20/2008
DRAWN BY: ARS
CHECKED BY: SKP
REVISIONS:
1. PER CITY COMMENTS (11-3-08)
2.
3.
4.
5.

SHEET No.
A3.1
EXTERIOR ELEVATIONS