
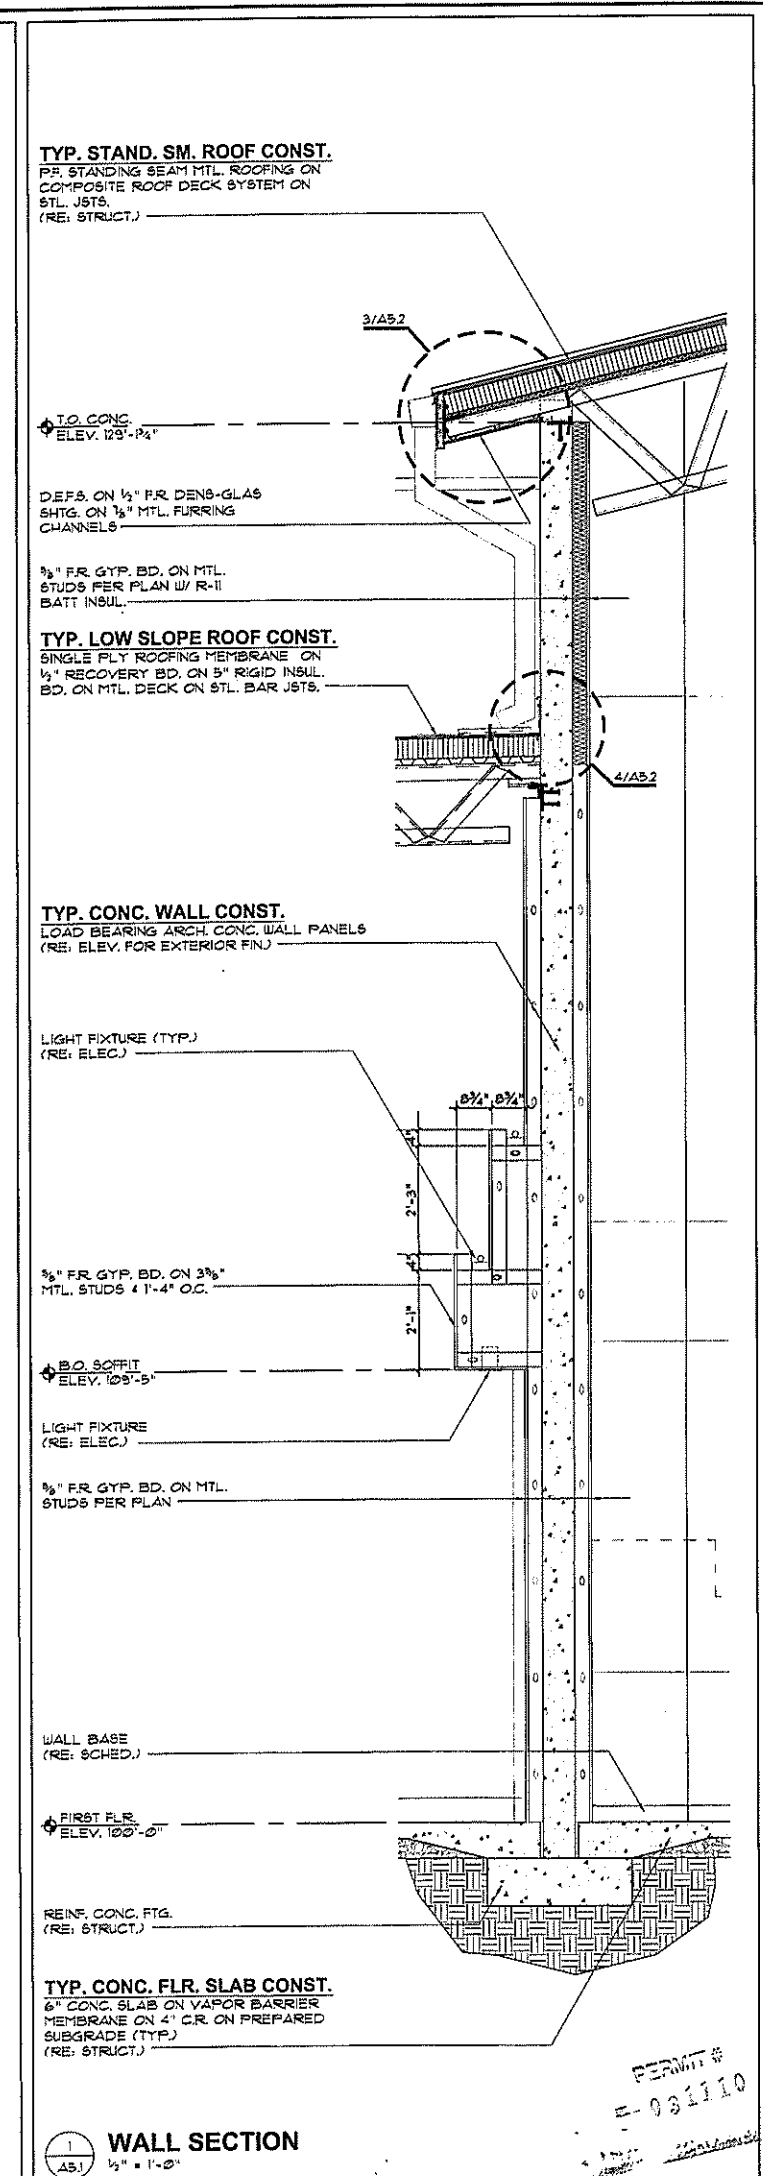
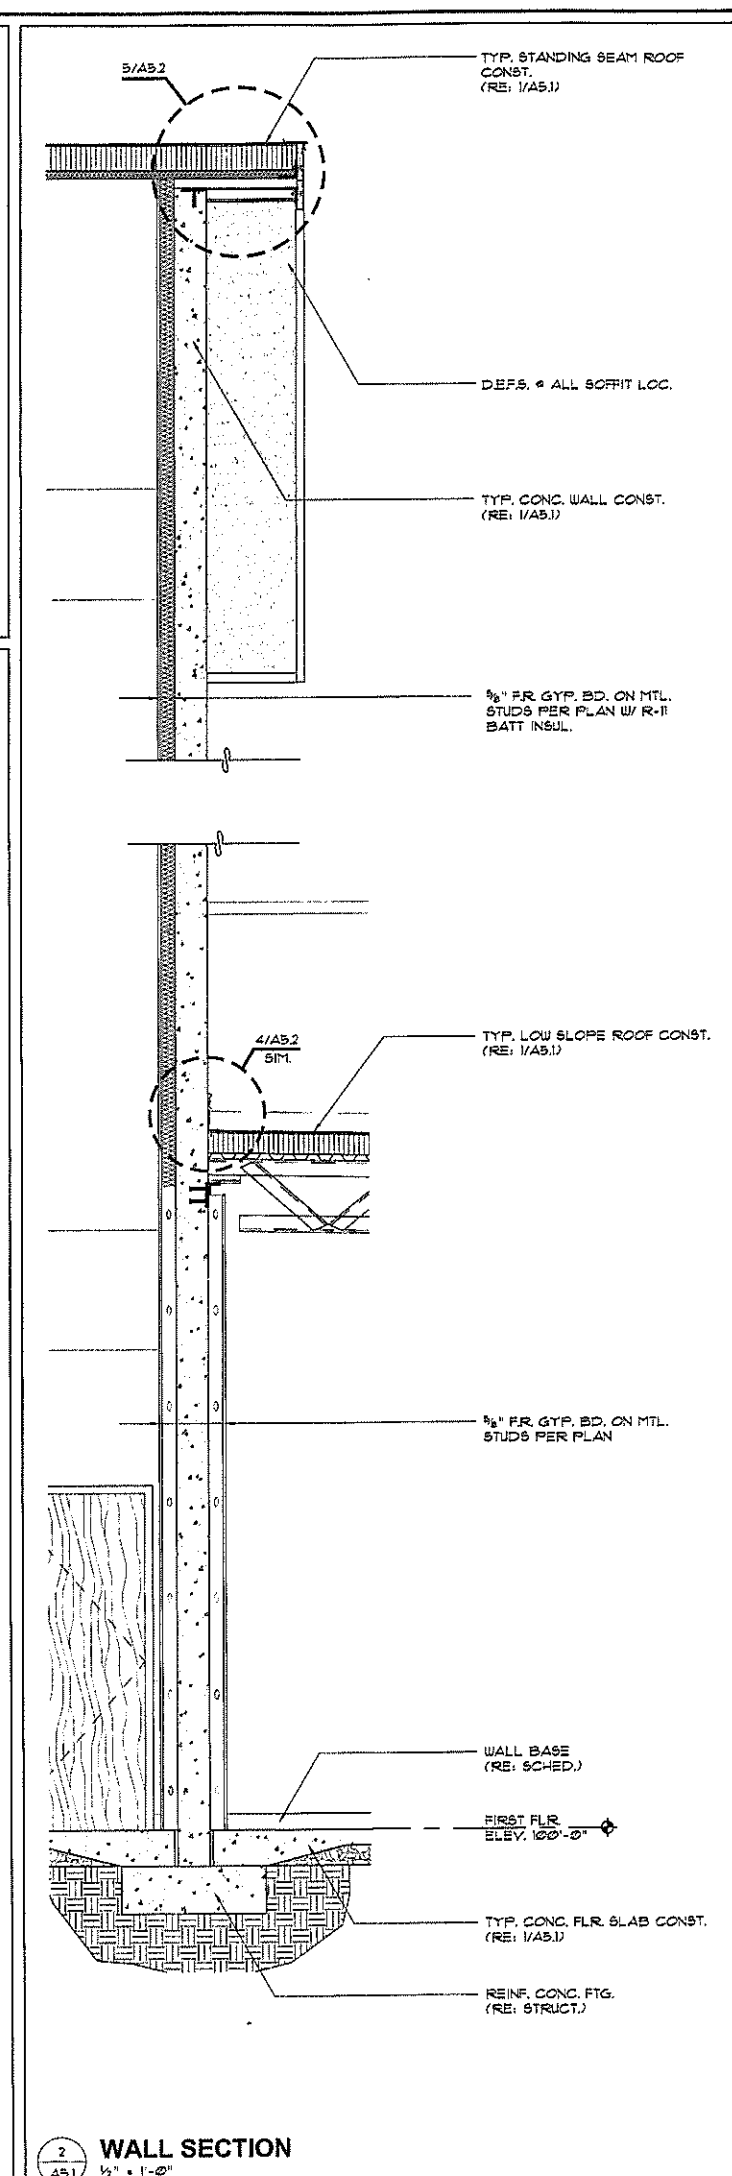
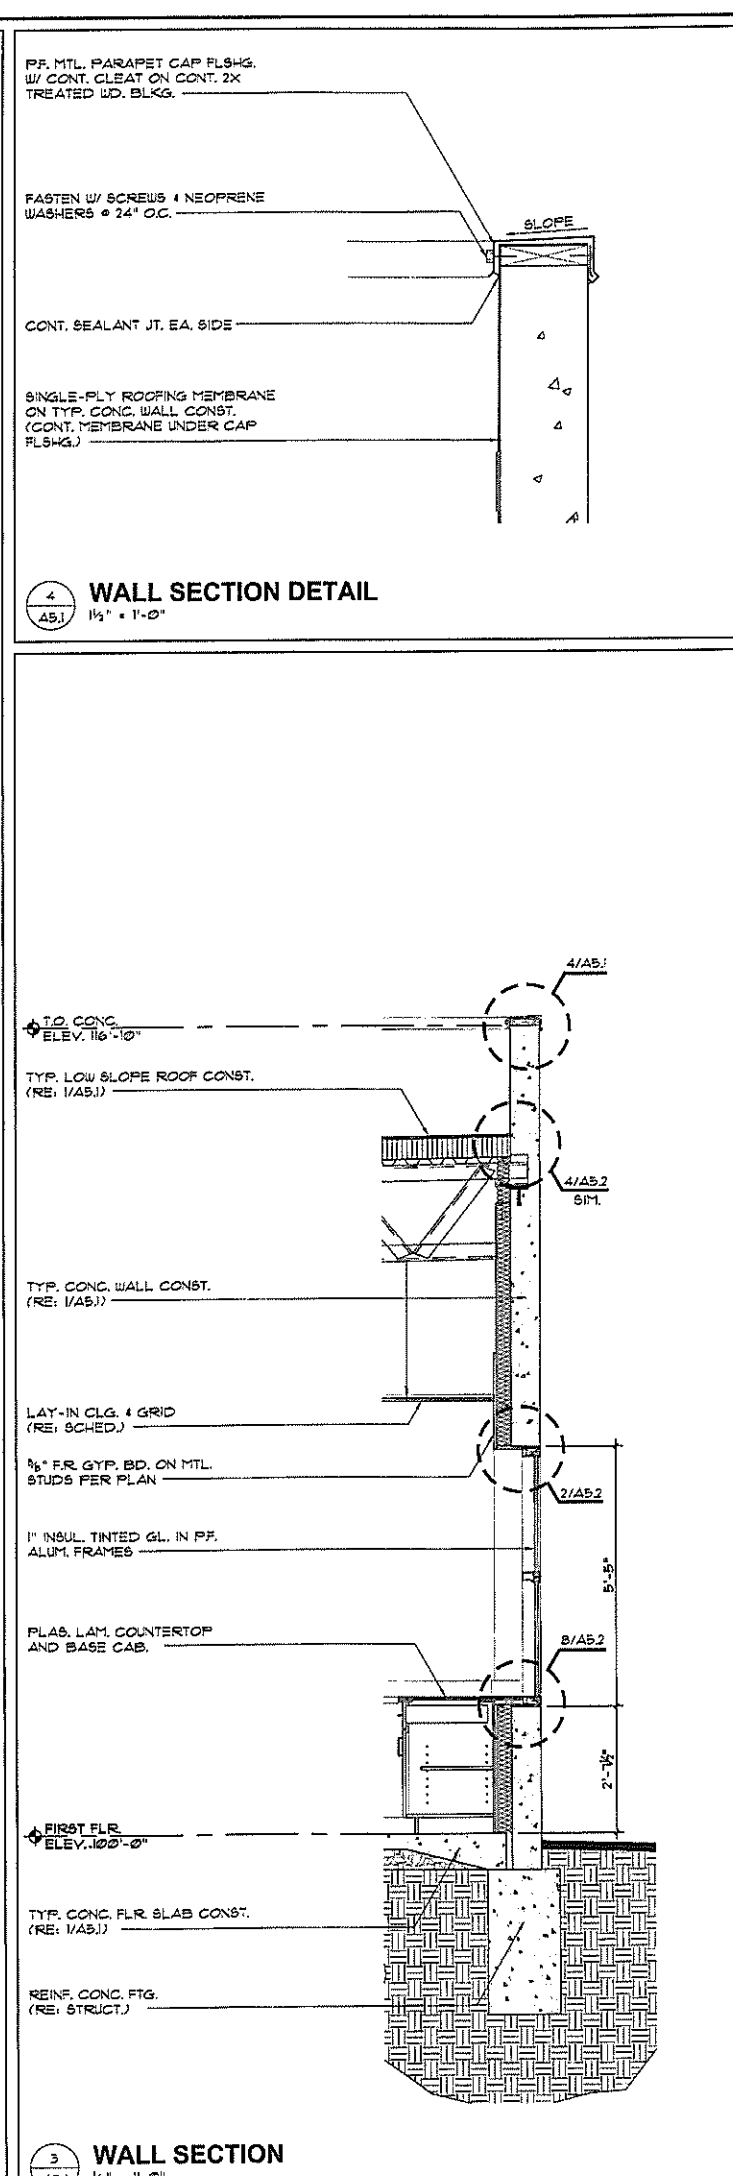


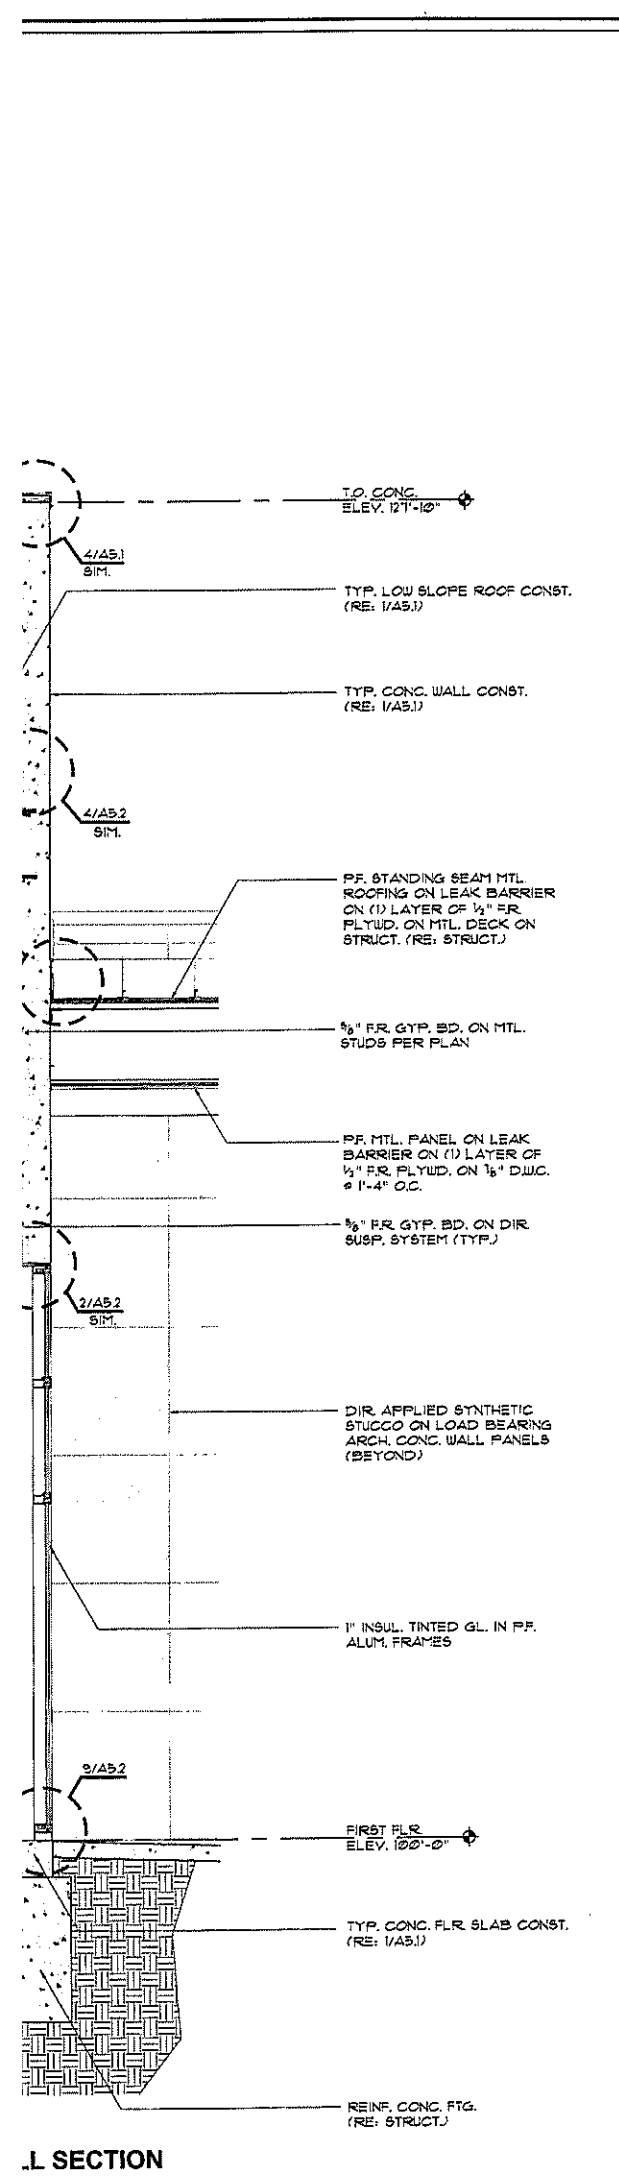

MANTE TETER ARCHITECTS
928 WALNUT STREET, SUITE 700 | KANSAS CITY, MISSOURI 64106
TOLL-FREE: 877.215.5600 | P: 816.531.5500 | F: 816.531.7537
WWW.MANTE-ARCHITECTS.COM

Project Description:

Timothy Lutheran Church

HWY 7 & Wyatt Road
Blue Springs, Missouri 64014

PROJECT #: 08-543
ISSUE DATE: 10/20/2008
DRAWN BY: ARS
CHECKED BY: SKP

REVISIONS:

-
-
-
-
-

SHEET No. **A5.1**
WALL SECTIONS / DETAILS