


MANTEL TETER ARCHITECTS
929 WALNUT STREET, SUITE 700 | KANSAS CITY, MISSOURI 64106
TOLL-FREE: 877.215.5600 | P: 816.531.6800 | F: 816.531.7537
www.mantelteter.com


Project Description:
Timothy Lutheran Church
HWY 7 & Wyatt Road
Blue Springs, Missouri 64014

PROJECT #: 08-543
ISSUE DATE: 10/20/2008
DRAWN BY: ARS
CHECKED BY: SKP
REVISIONS:
1. _____
2. _____
3. _____
4. _____
5. _____


SHEET No.
A5.3
WALL SECTIONS / DETAILS

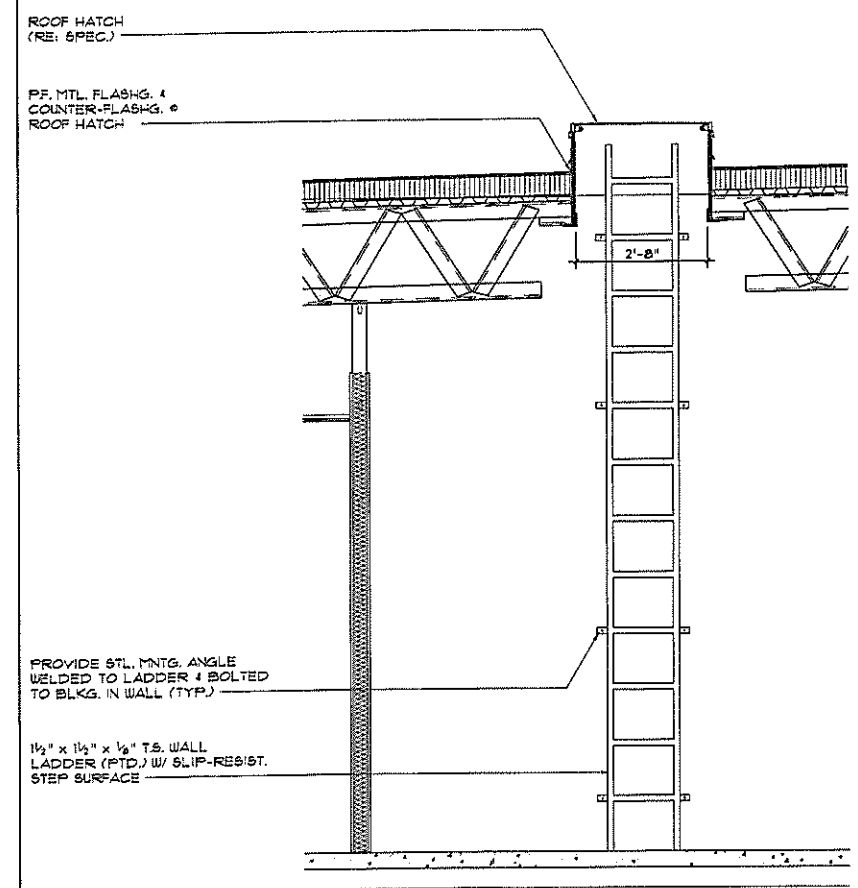

SECTION
2
A5.3 1/2" = 1'-0"

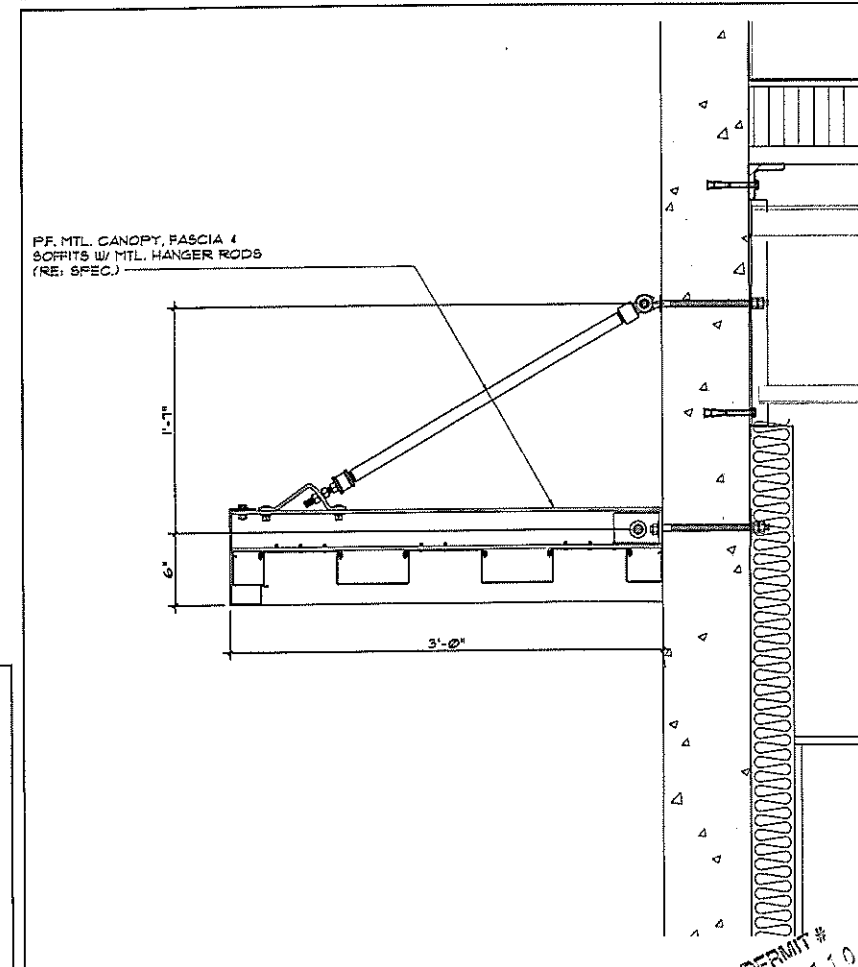

CANOPY DETAIL
1
A5.3 1/2" = 1'-0"

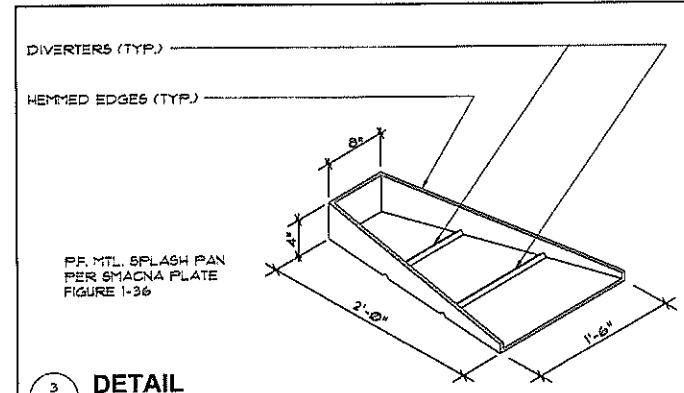

DETAIL
3
A5.3