

MANTEL TETER ARCHITECTS
925 WALNUT STREET, SUITE 700 | KANSAS CITY, MISSOURI 64106
TOLL-FREE: 877.215.5600 | P: 816.931.5600 | F: 816.531.7537
WWW.MANTELTETERARCHITECTS.COM

Timothy Lutheran Church

HWY 7 & Wyatt Road
Blue Springs, Missouri 64014


Project Description:

PROJECT #: 08-543
ISSUE DATE: 10/20/2008
DRAWN BY: ARS
CHECKED BY: SKP


REVISIONS:
1. _____
2. _____
3. _____
4. _____
5. _____

SHEET No. 10/11/08

A4.1
BUILDING SECTIONS

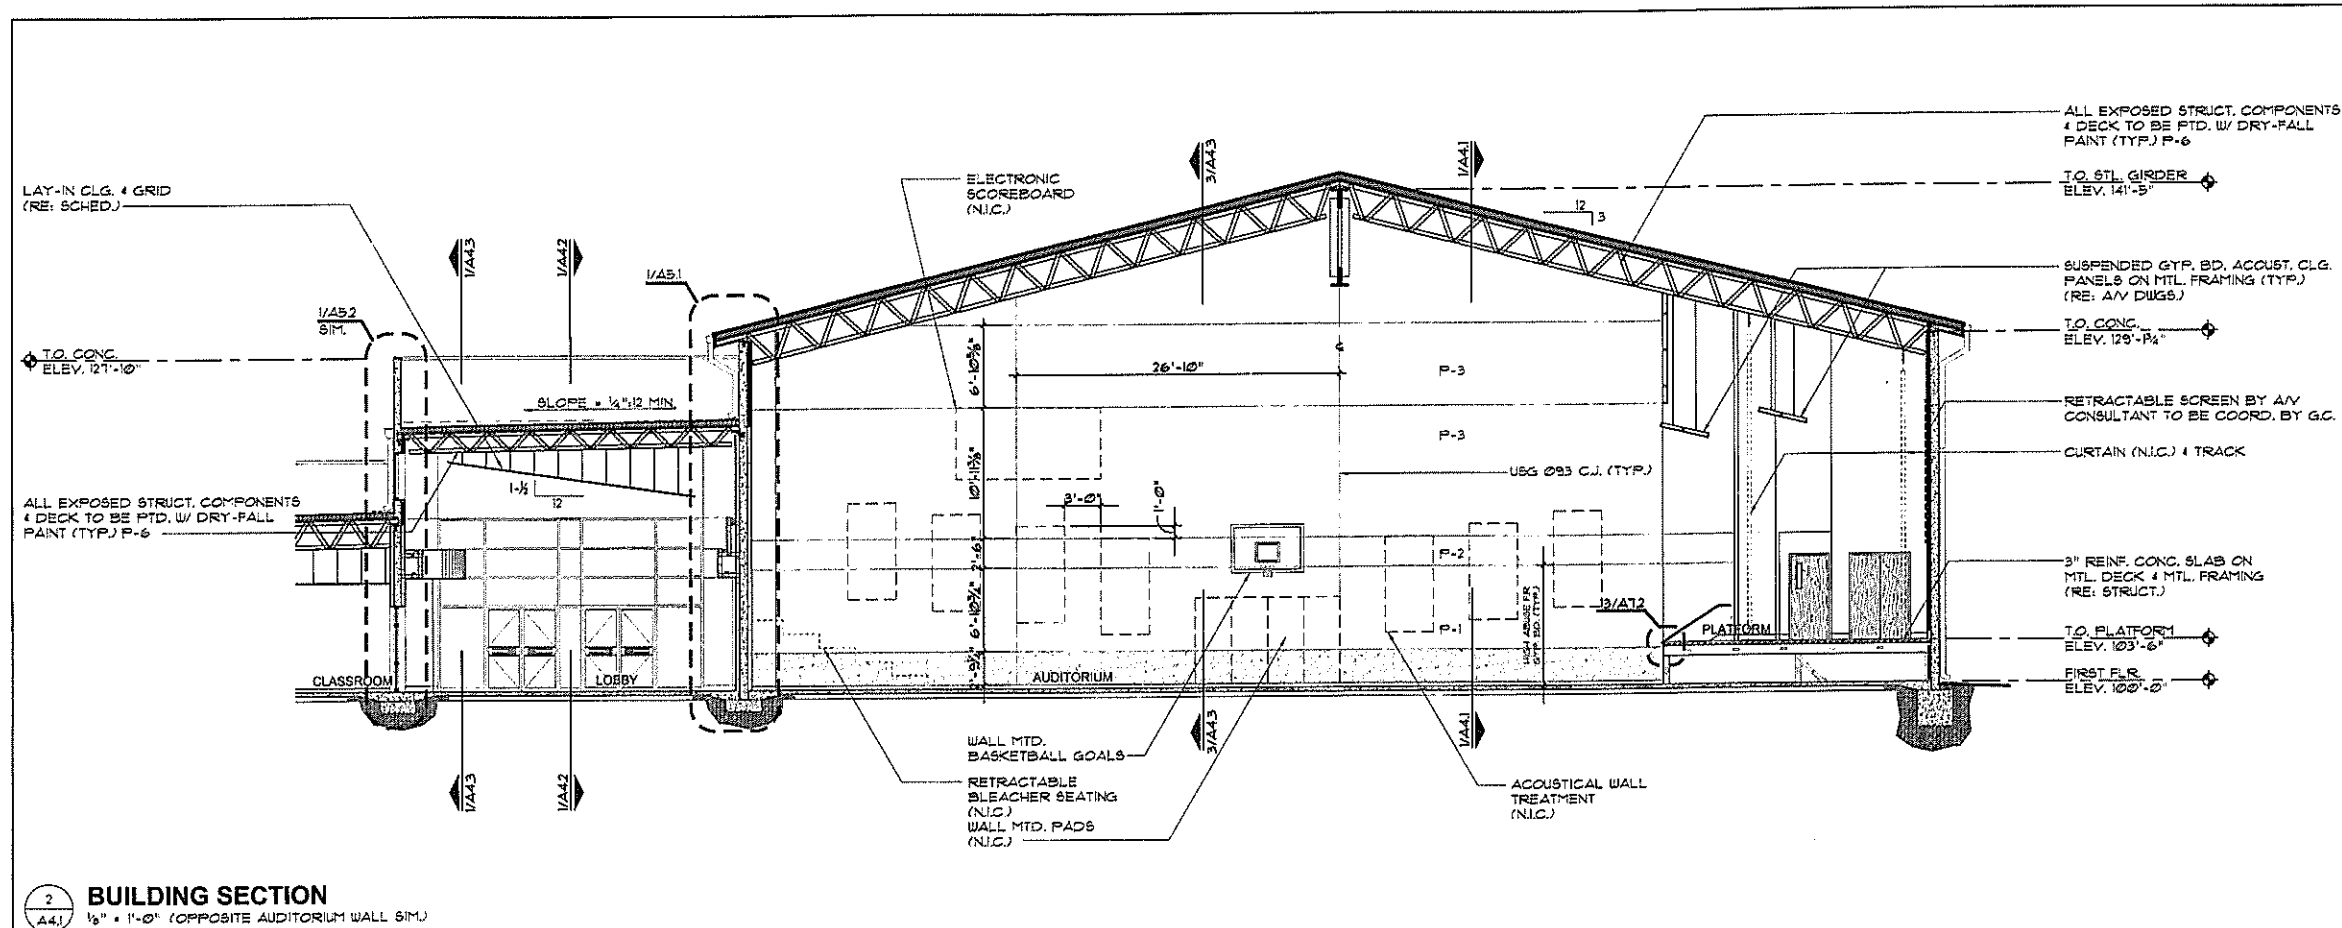

2 BUILDING SECTION
1/8" = 1'-0" (OPPOSITE AUDITORIUM WALL SIM.)

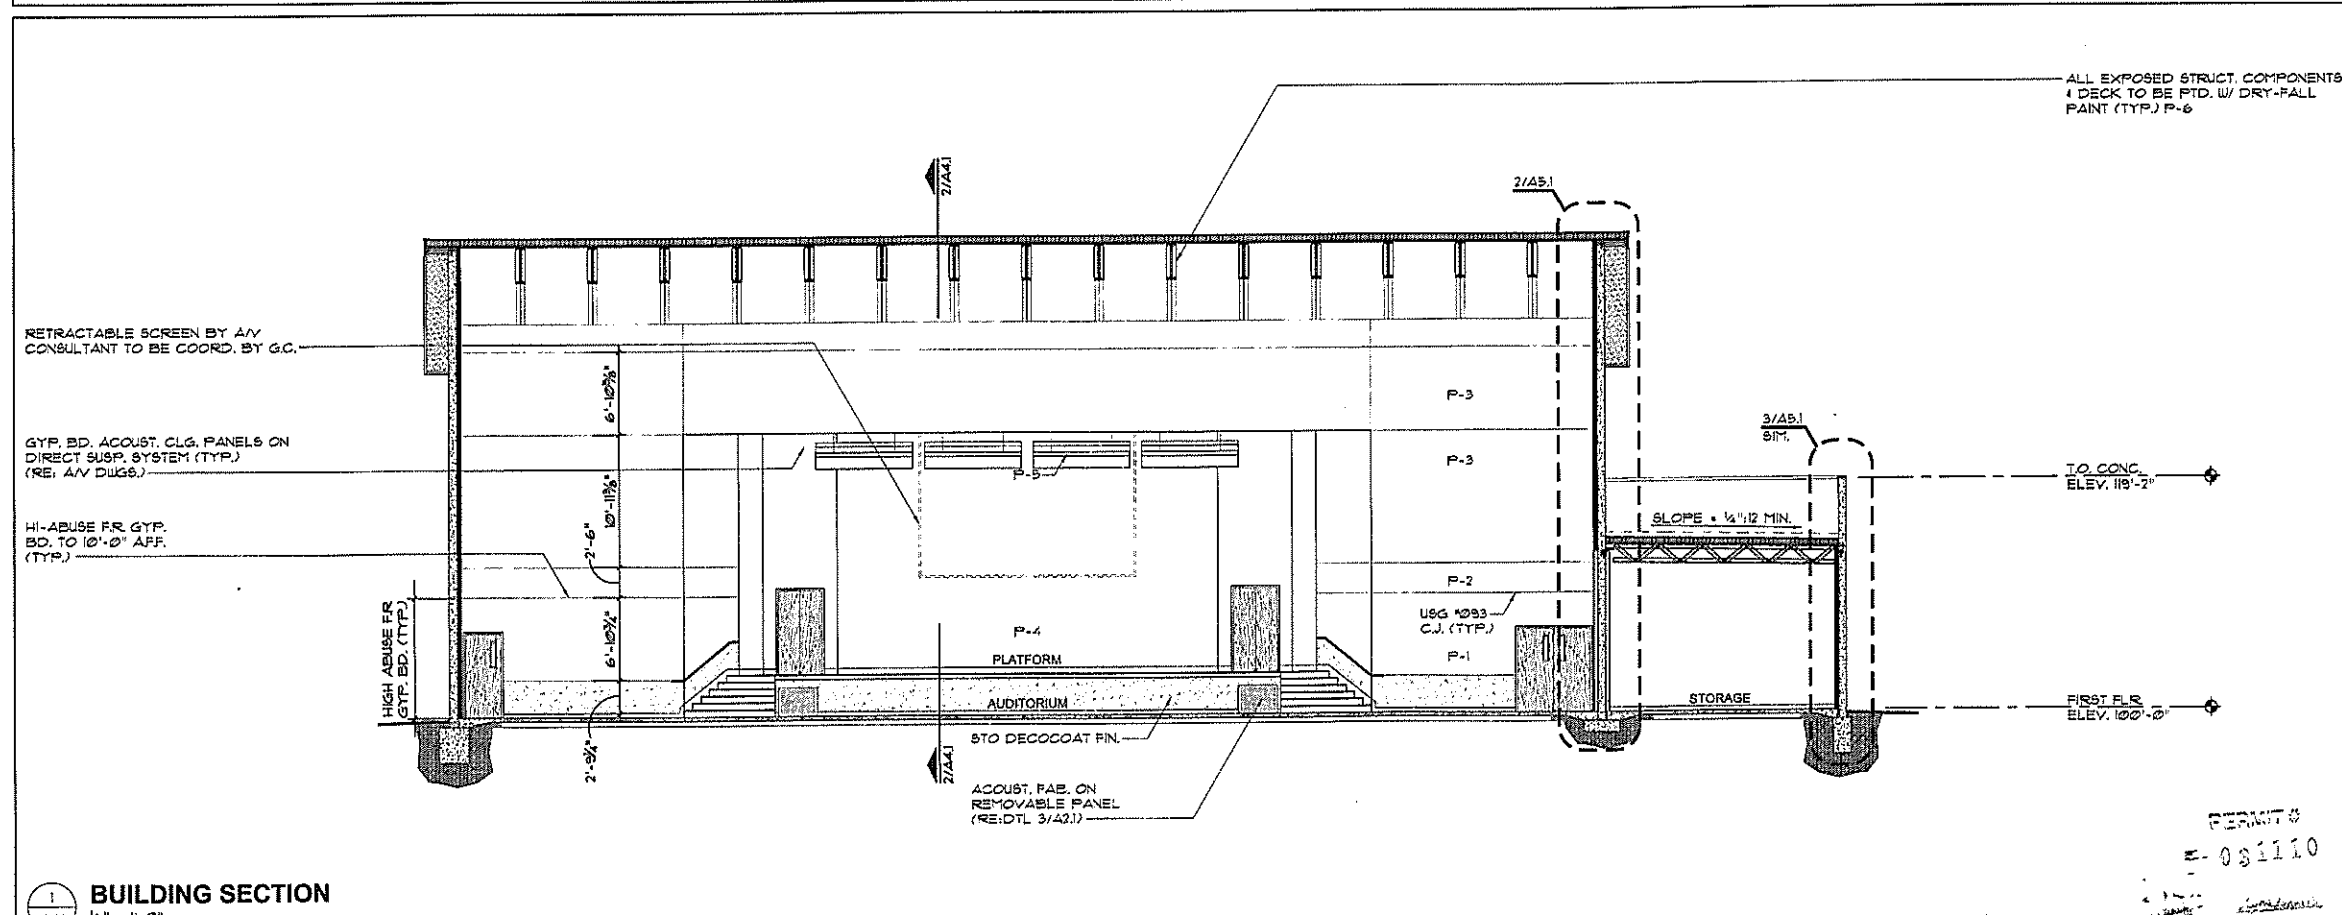

1 BUILDING SECTION
1/8" = 1'-0" (AUDITORIUM WALL SIM.)