




N/E 1" = 50'

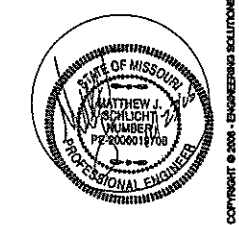


ENGINEERING SOLUTIONS
ENGINEERING & SURVEYING
50 SE 30TH STREET
LEES SUMMIT, MO 64082
P: (816) 623-9888 F: (816) 623-9849

Project Description:
Timothy Lutheran Church
HWY. 7 & WYATT ROAD
Blue Springs, Missouri 64014

PROJECT #: 2008-101
ISSUE DATE: OCT. 20, 2008
DRAWN BY: MJS
CHECKED BY:
REVISIONS:
1.
2.
3.
4.
5.

SHEET No.
C-7
UTILITY LAYOUT

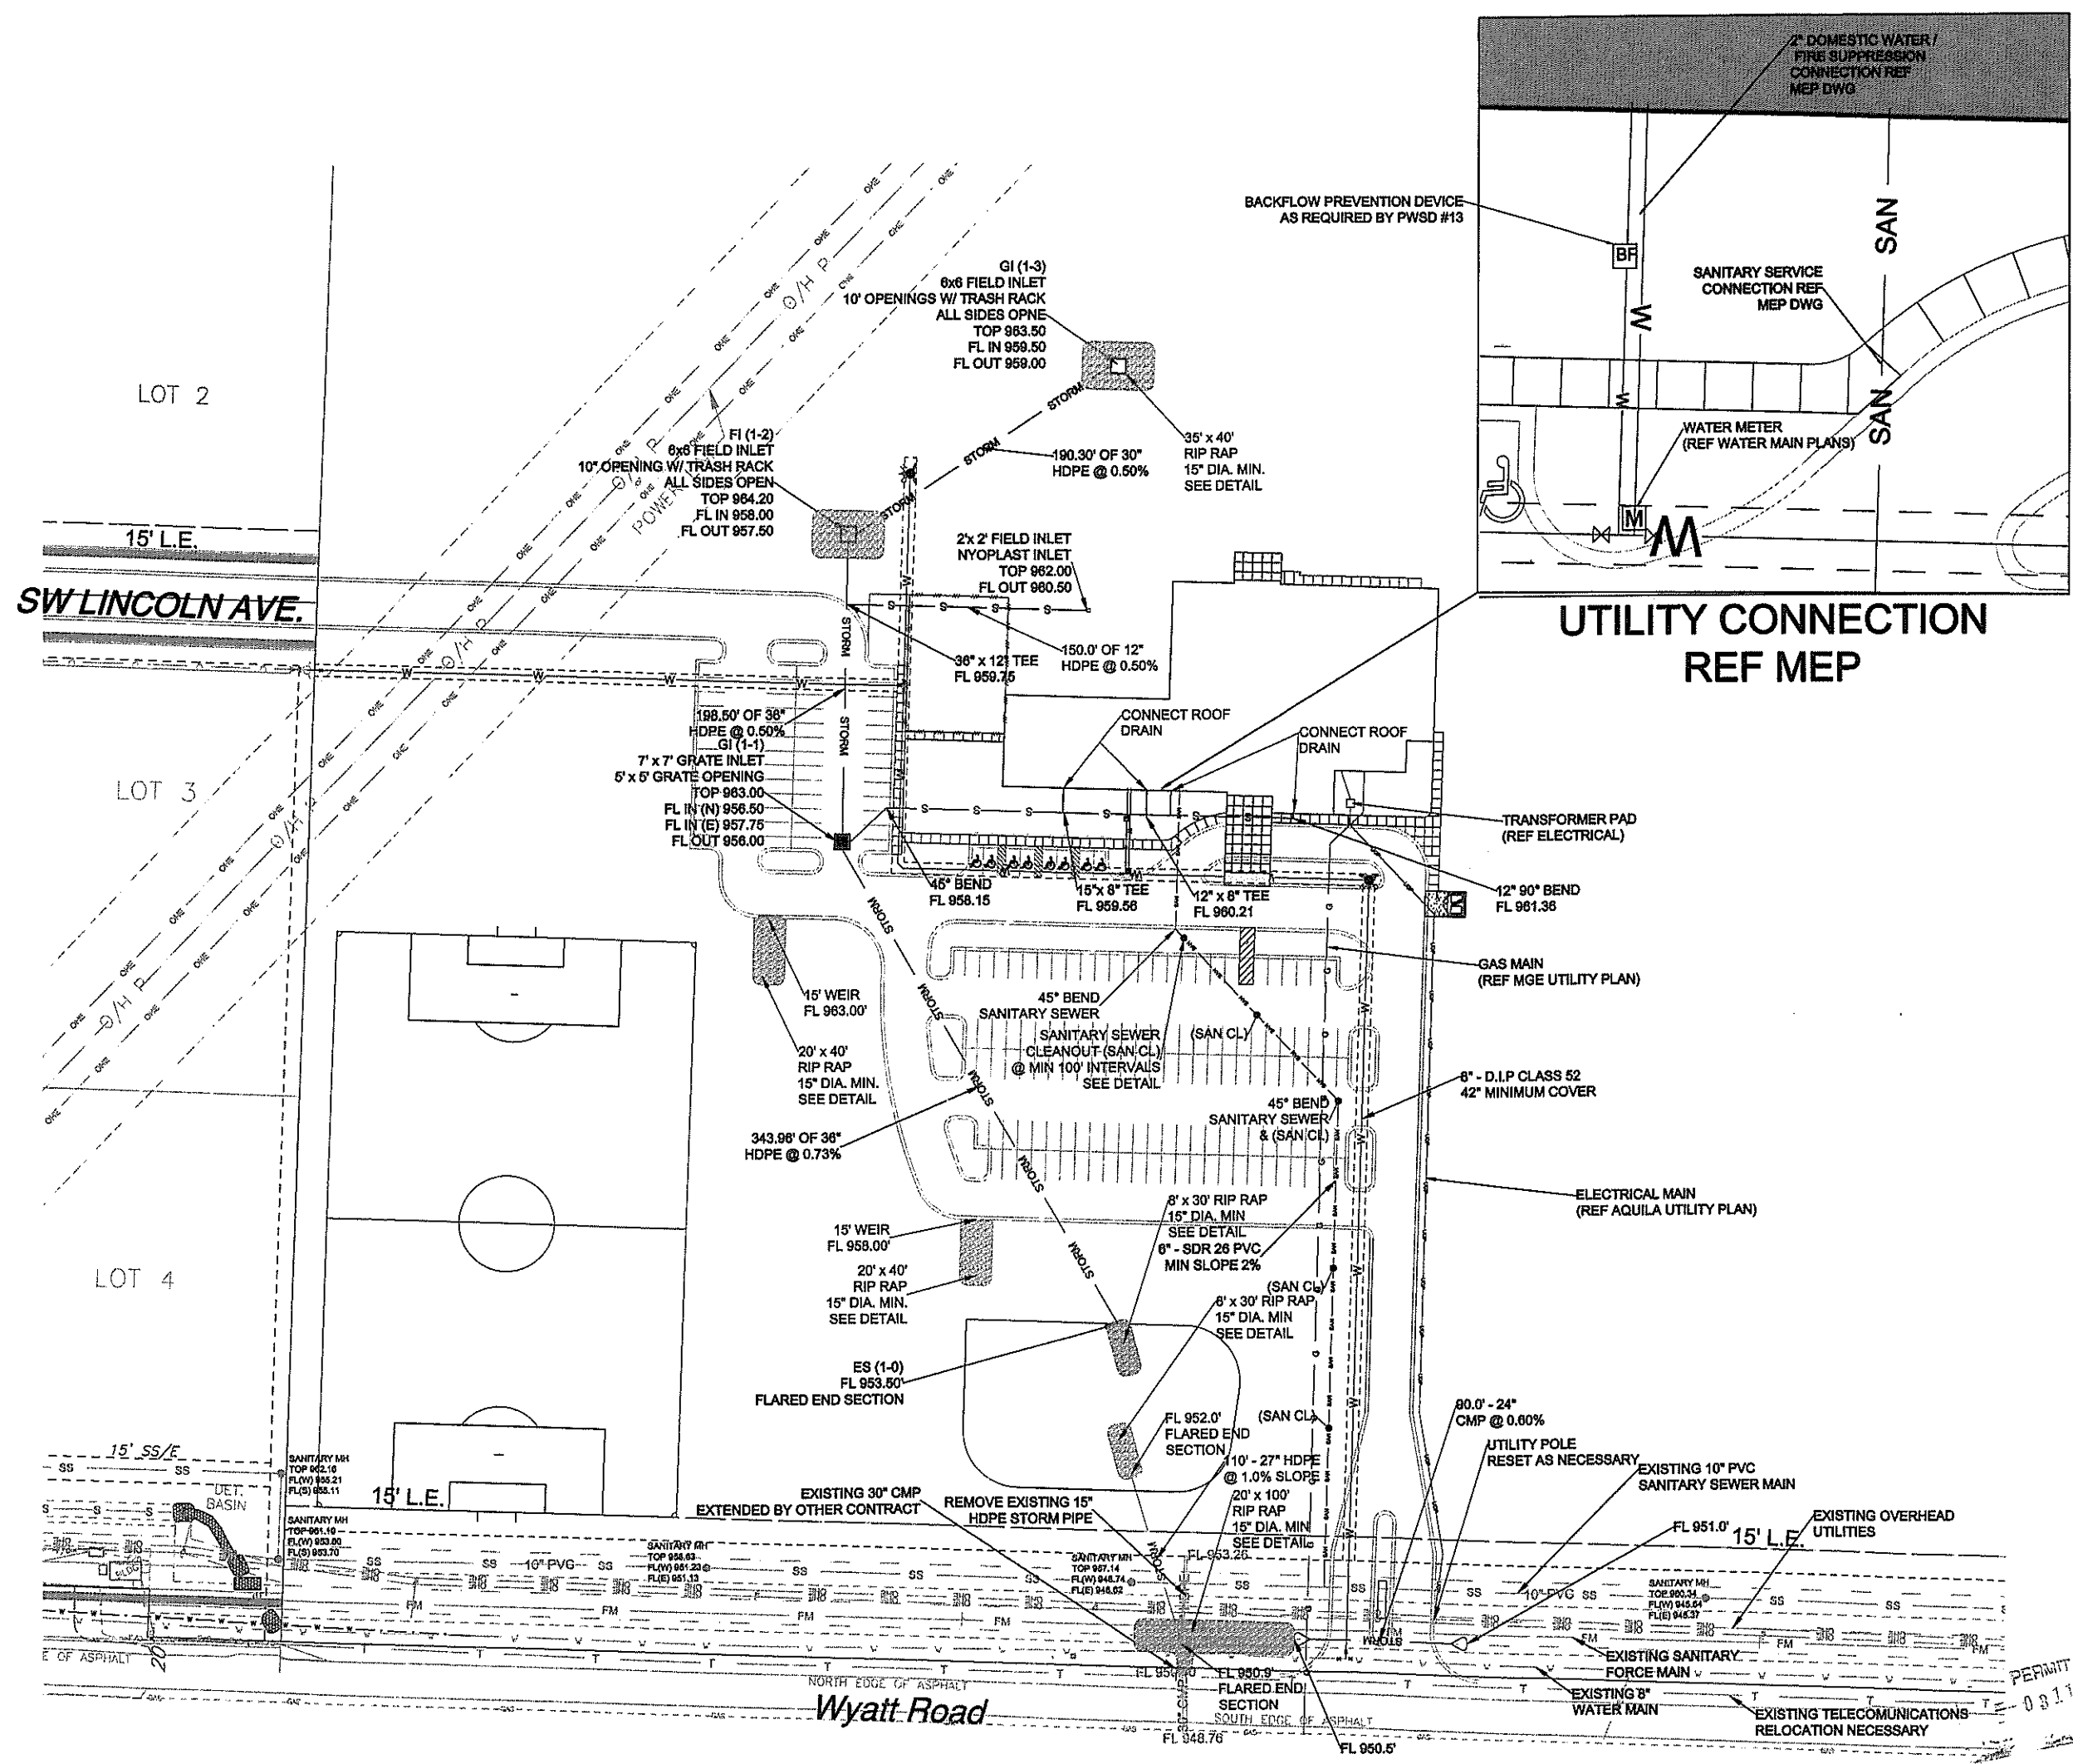

PERMIT #
081110